

Sauna

mökki


WC

70

489-407-1-87


489-407-1-88

Mantylankank

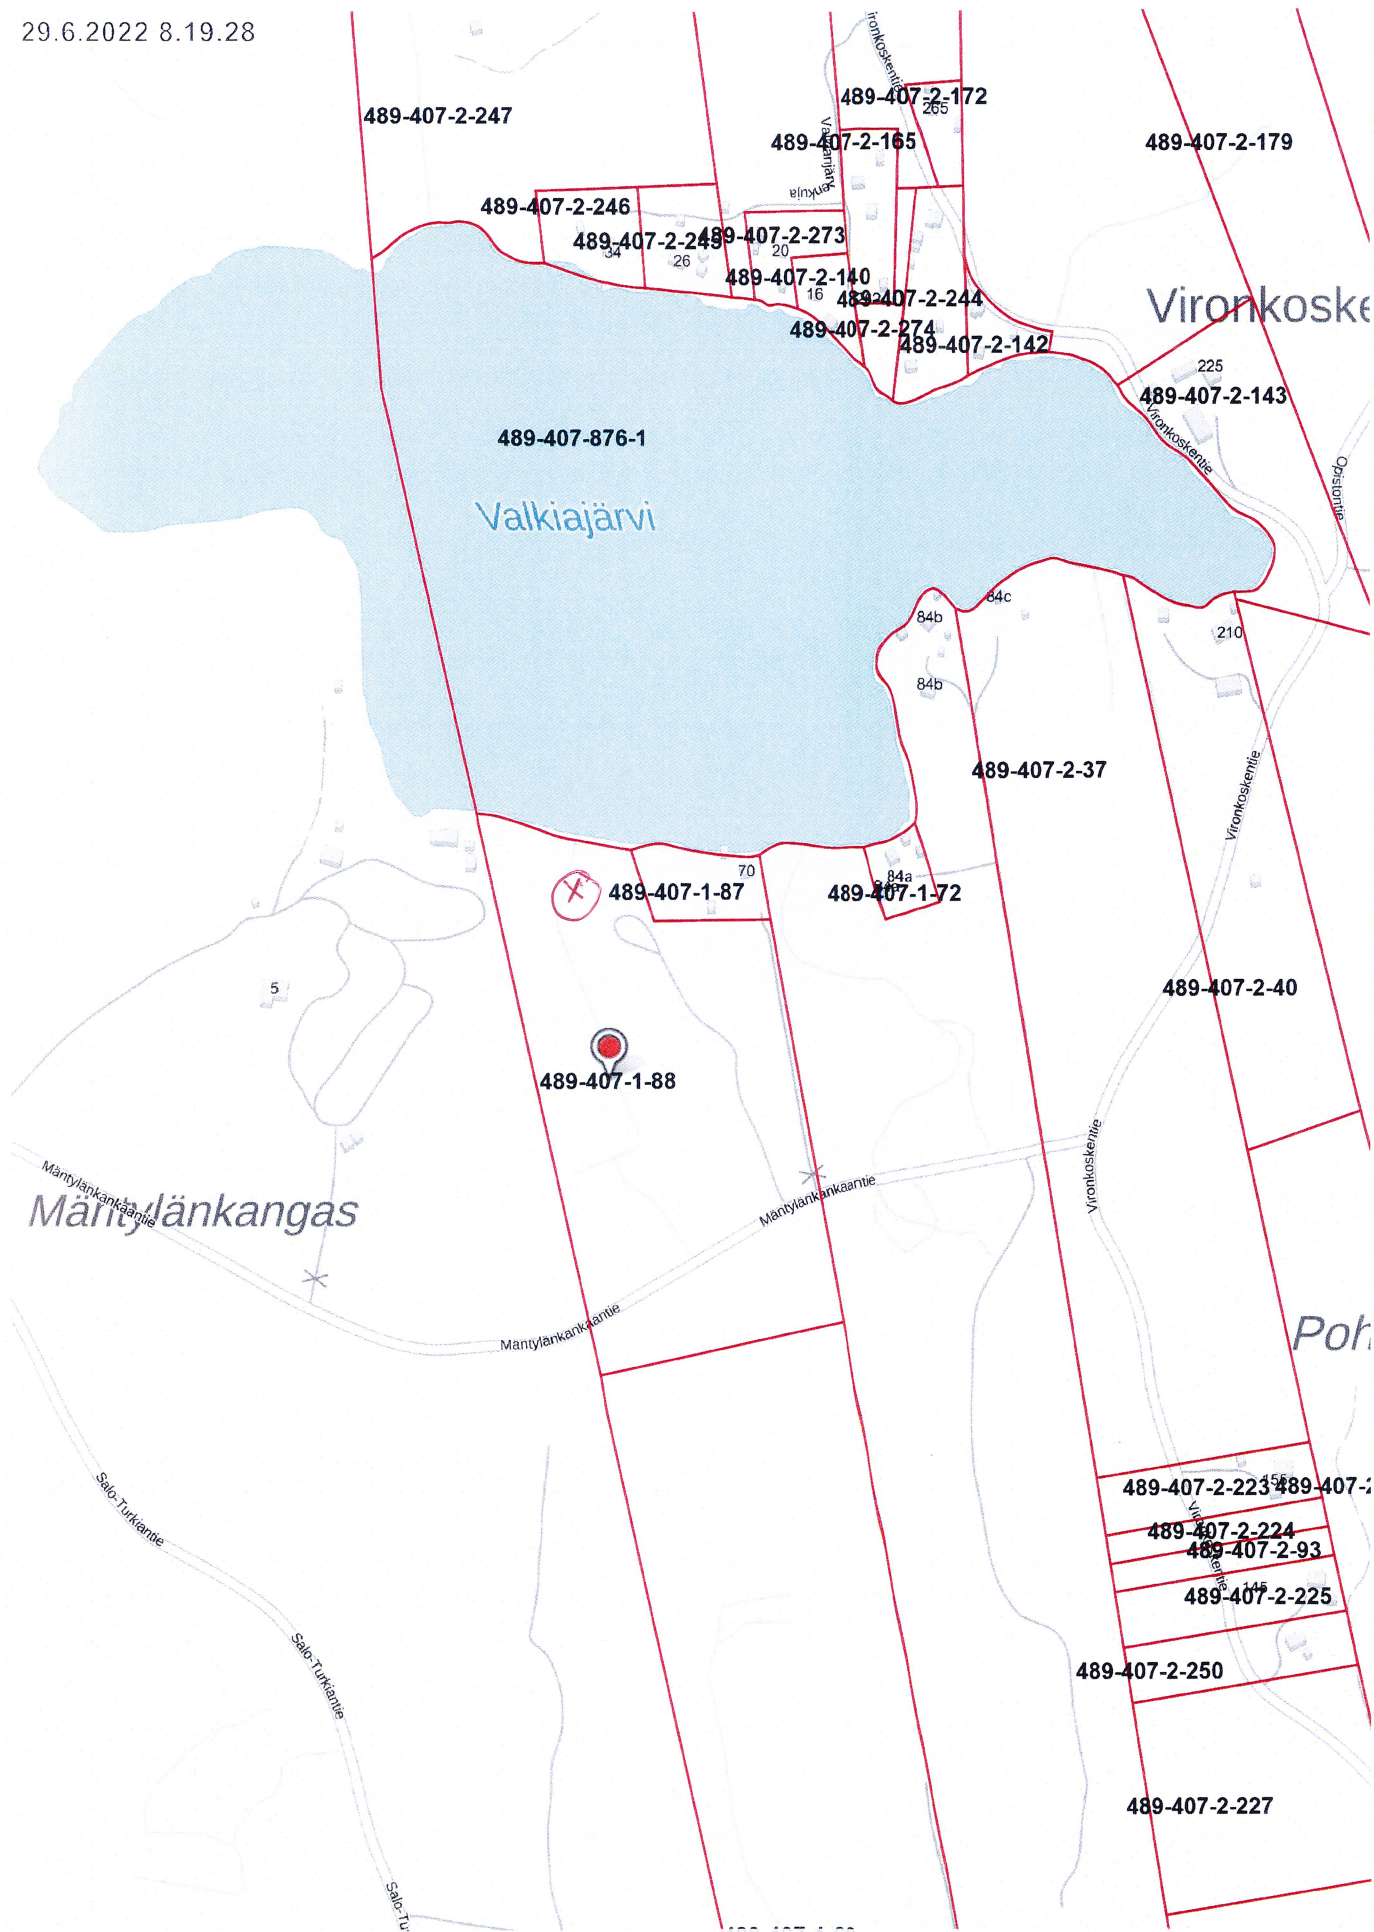

200 m

1:5 000

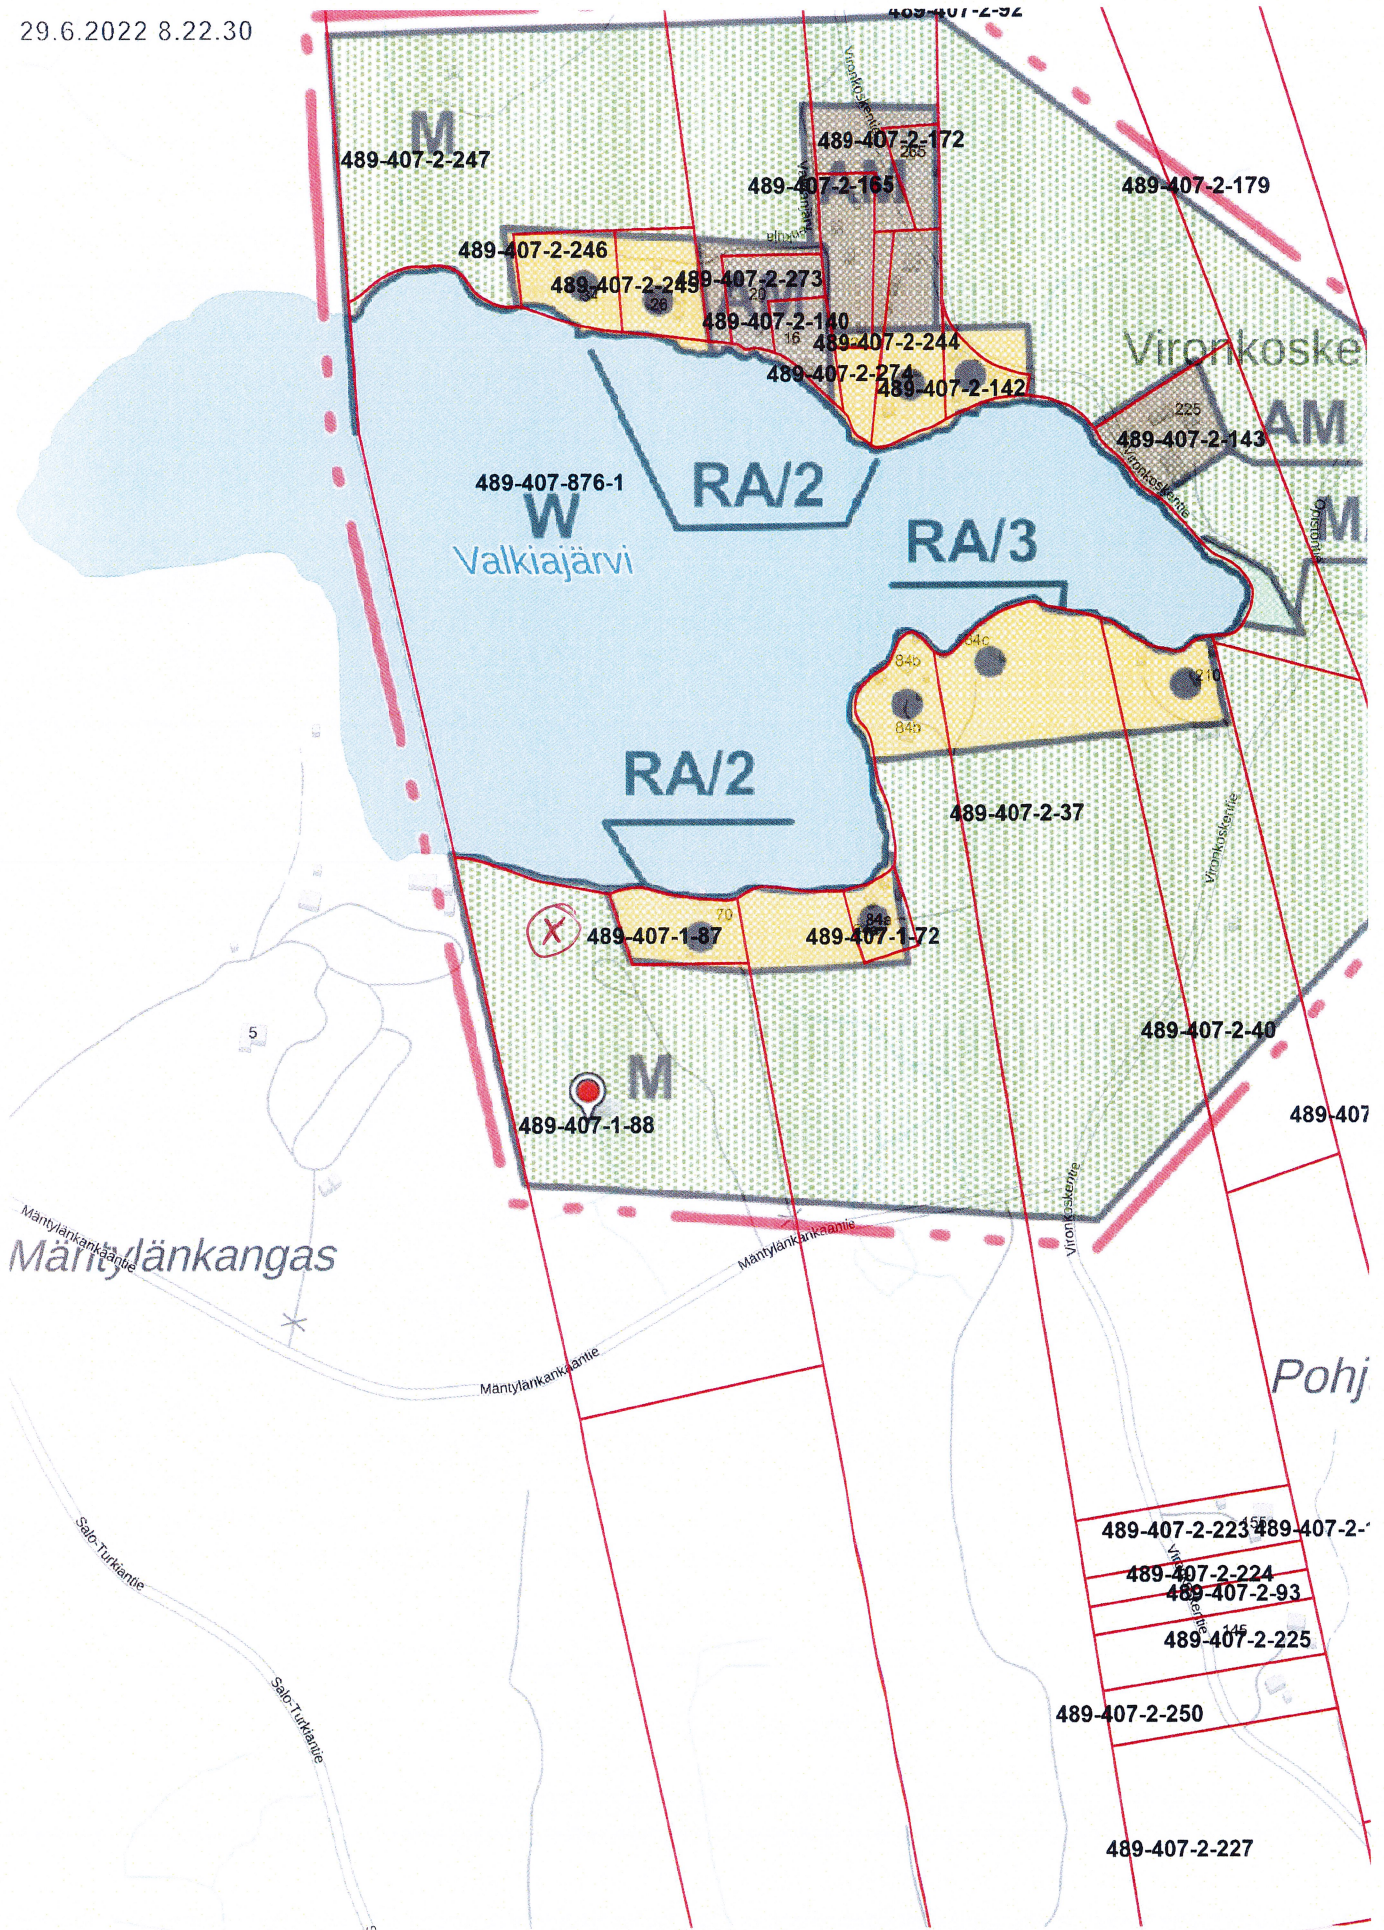

200 m

1:5 000