



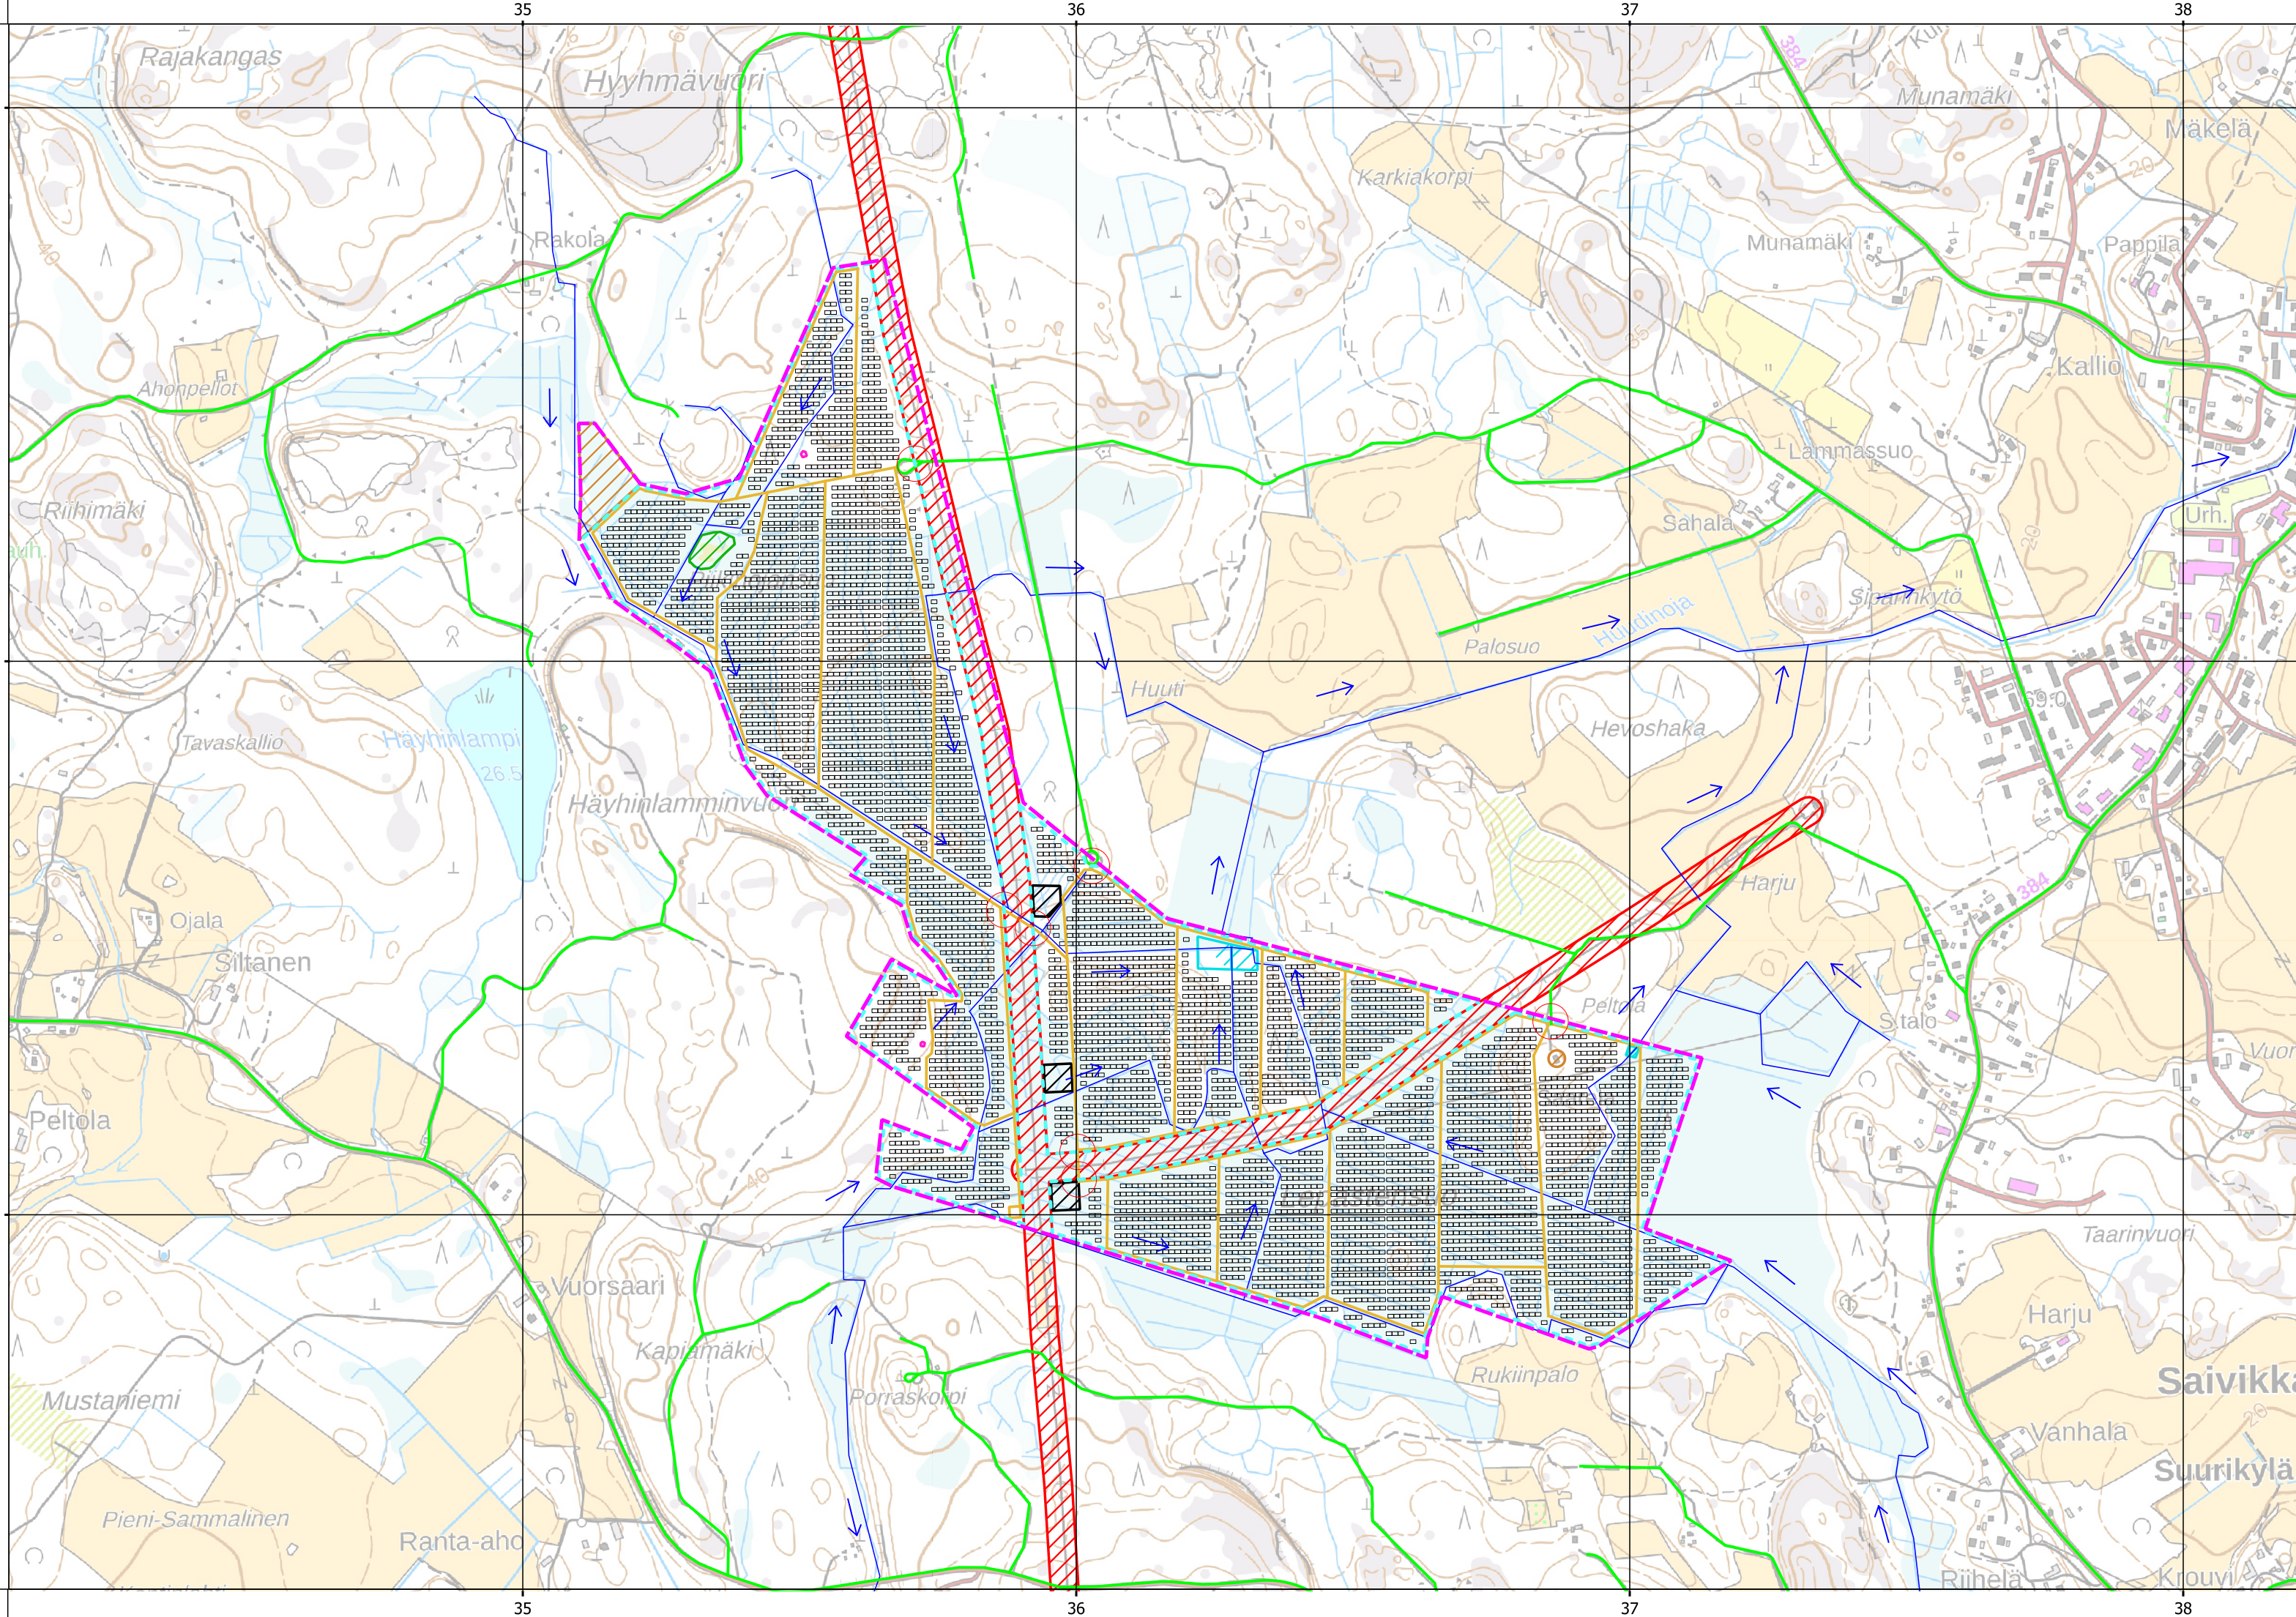


LEGEND

- Hankealueen raja
- Portti
- Aita
- Nykyinen tie
- Huoltotie
- Oja
- Veden valumasuunta
- Aurinkopaneelit
- Tekninen alue
- Uusi allasrakenne
- Saavuttamaton alue
- Muinaisjäännös
- Luontokohde
- Voimajohtoalue

Maastokartta

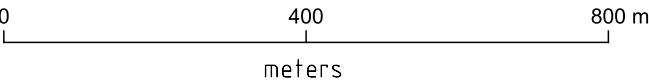

This document is intended only for the addressee. This document may contain privileged, proprietary, or otherwise private information. If you have received it by mistake, please notify the sender immediately and delete the original without producing, distributing or retaining copies thereof.

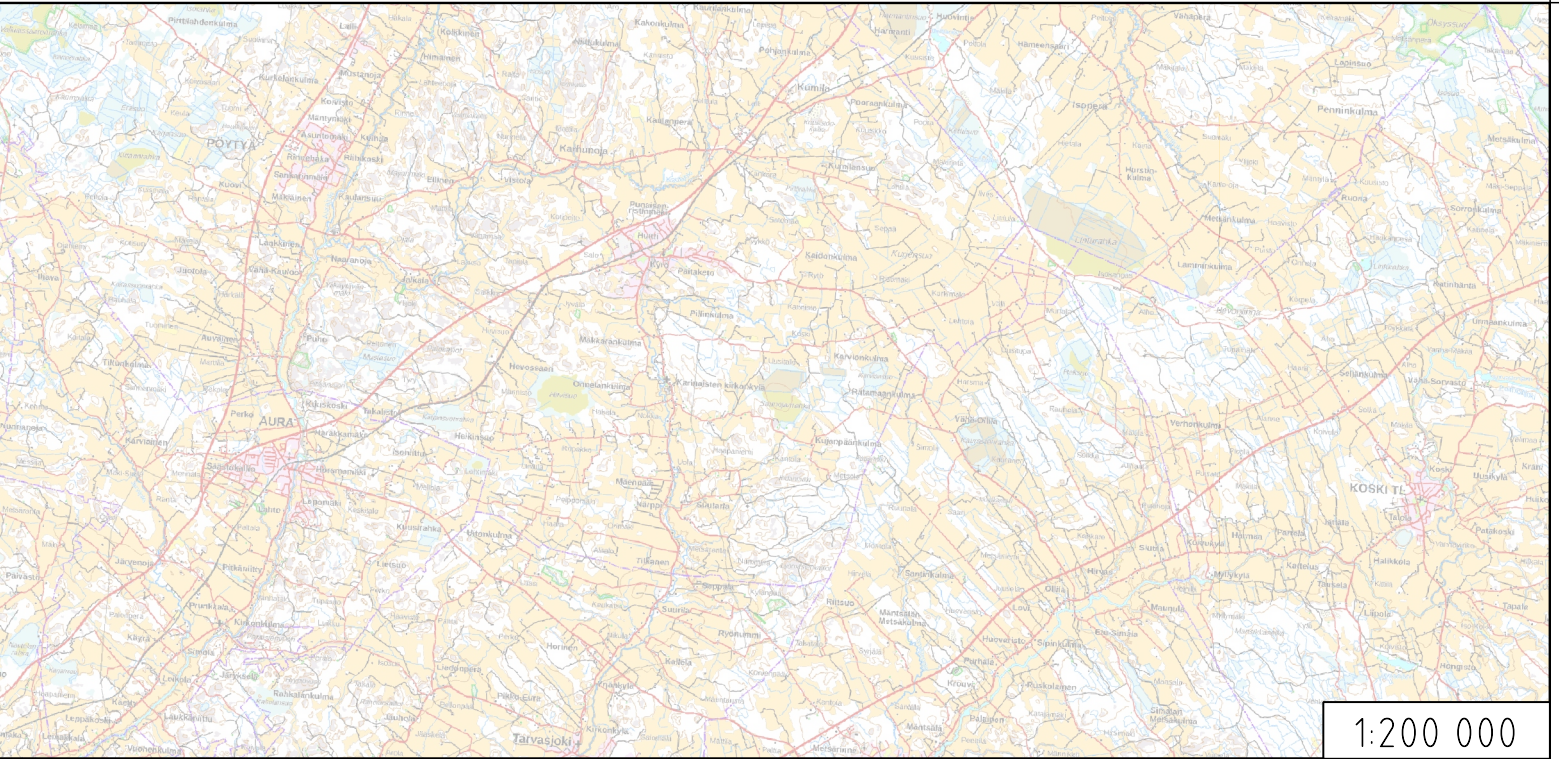

1:200 000

LUONNOS

Liite 1a Lupajaosto 24.4.2024

Liite 1a § 26 Kuteltk 30.12.2024

Cadastral parcel	–	Approving authority	–
Coordinate system	ETRS89 / TM35FIN(E,N)	Height system	N2000
Construction action	New Construction	Drawing type	–
Project site and address	LEPPA Lepästensuo Miehikkälä FINLAND	Drawing content	Scale DRAWING CONTENT 1:10 000
 Forus Oy, 2704590-3 Erotaajankatu 5, 3. krs, 170-2 00130 HELSINKI	Drawing identifier FI00000-AREAL		Date 28.02.2024
	Author Matti Jaskari		